





Wall Materials



Walls - Standing seam Metal (Blue - various widths)

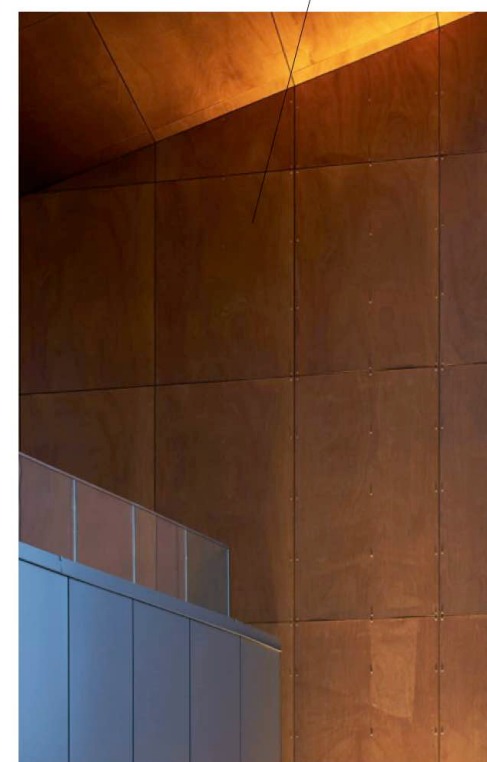

Walls/Window reveals and Soffits - Parklex (Rustik)

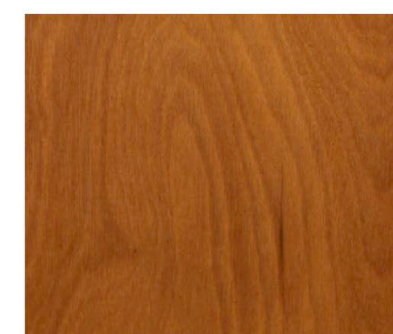

Parklex (Rustik)



K-Rend Render Silicone FT
Textured White

Rev: Date: Revision:
t • r • a • c • i • n • g • h • o • u • s • e
a • r • c • h • i • t • e • c • t • s

2 Rose Cottage • North Green Road • Pulham St Mary • IP21 4XX

Tel: 01397 608507 M: 07799112008 e-mail: robmf@zoo.co.uk

Project: Land to the Rear of Underlimes
Laxfield Residential Development

Drawing: Elevation - Rear

Scale: 1:50 @ A1 or 1:100 @ A3 Date: June 2021

Job Ref: Dwg No. Rev:

LAX - 311-H

This drawing is copyright. This drawing must not be scaled. Before commencing any work the contractor must set out and check all dimensions.